

W. Jeffrey Heid
Landscape Architect
C-2235

6179 Oneida Drive
San Jose, California 95125


tel 408 691-5207
fax 408 226-6085

email wjheid@comcast.net

OWNERSHIP AND USE OF DRAWINGS

All drawings, specifications and schedules prepared and/or issued by W. Jeffrey Heid Landscape Architect are the property of W. Jeffrey Heid Landscape Architect. They are to be used only with respect to this project and are not to be used on any other project. Submission or distribution to meet official regulatory requirements is not to be construed as publication and the Project is not to be construed as published with the exception of W. Jeffrey Heid Landscape Architect's common law, copyright or other reserved rights.

REVISED 4/12/17
REVISED 7/19/17
REVISED 3/24/18

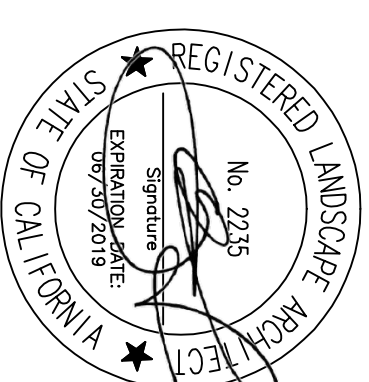



SARATOGA FIRE
STATION

for:
SARATOGA FIRE DISTRICT
SARATOGA CALIF. 95070

OVERALL SITE PLAN



BOULDER

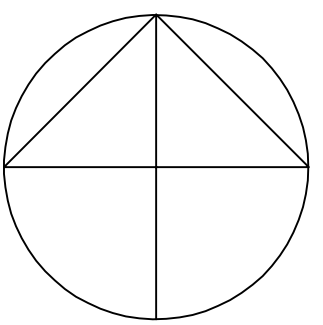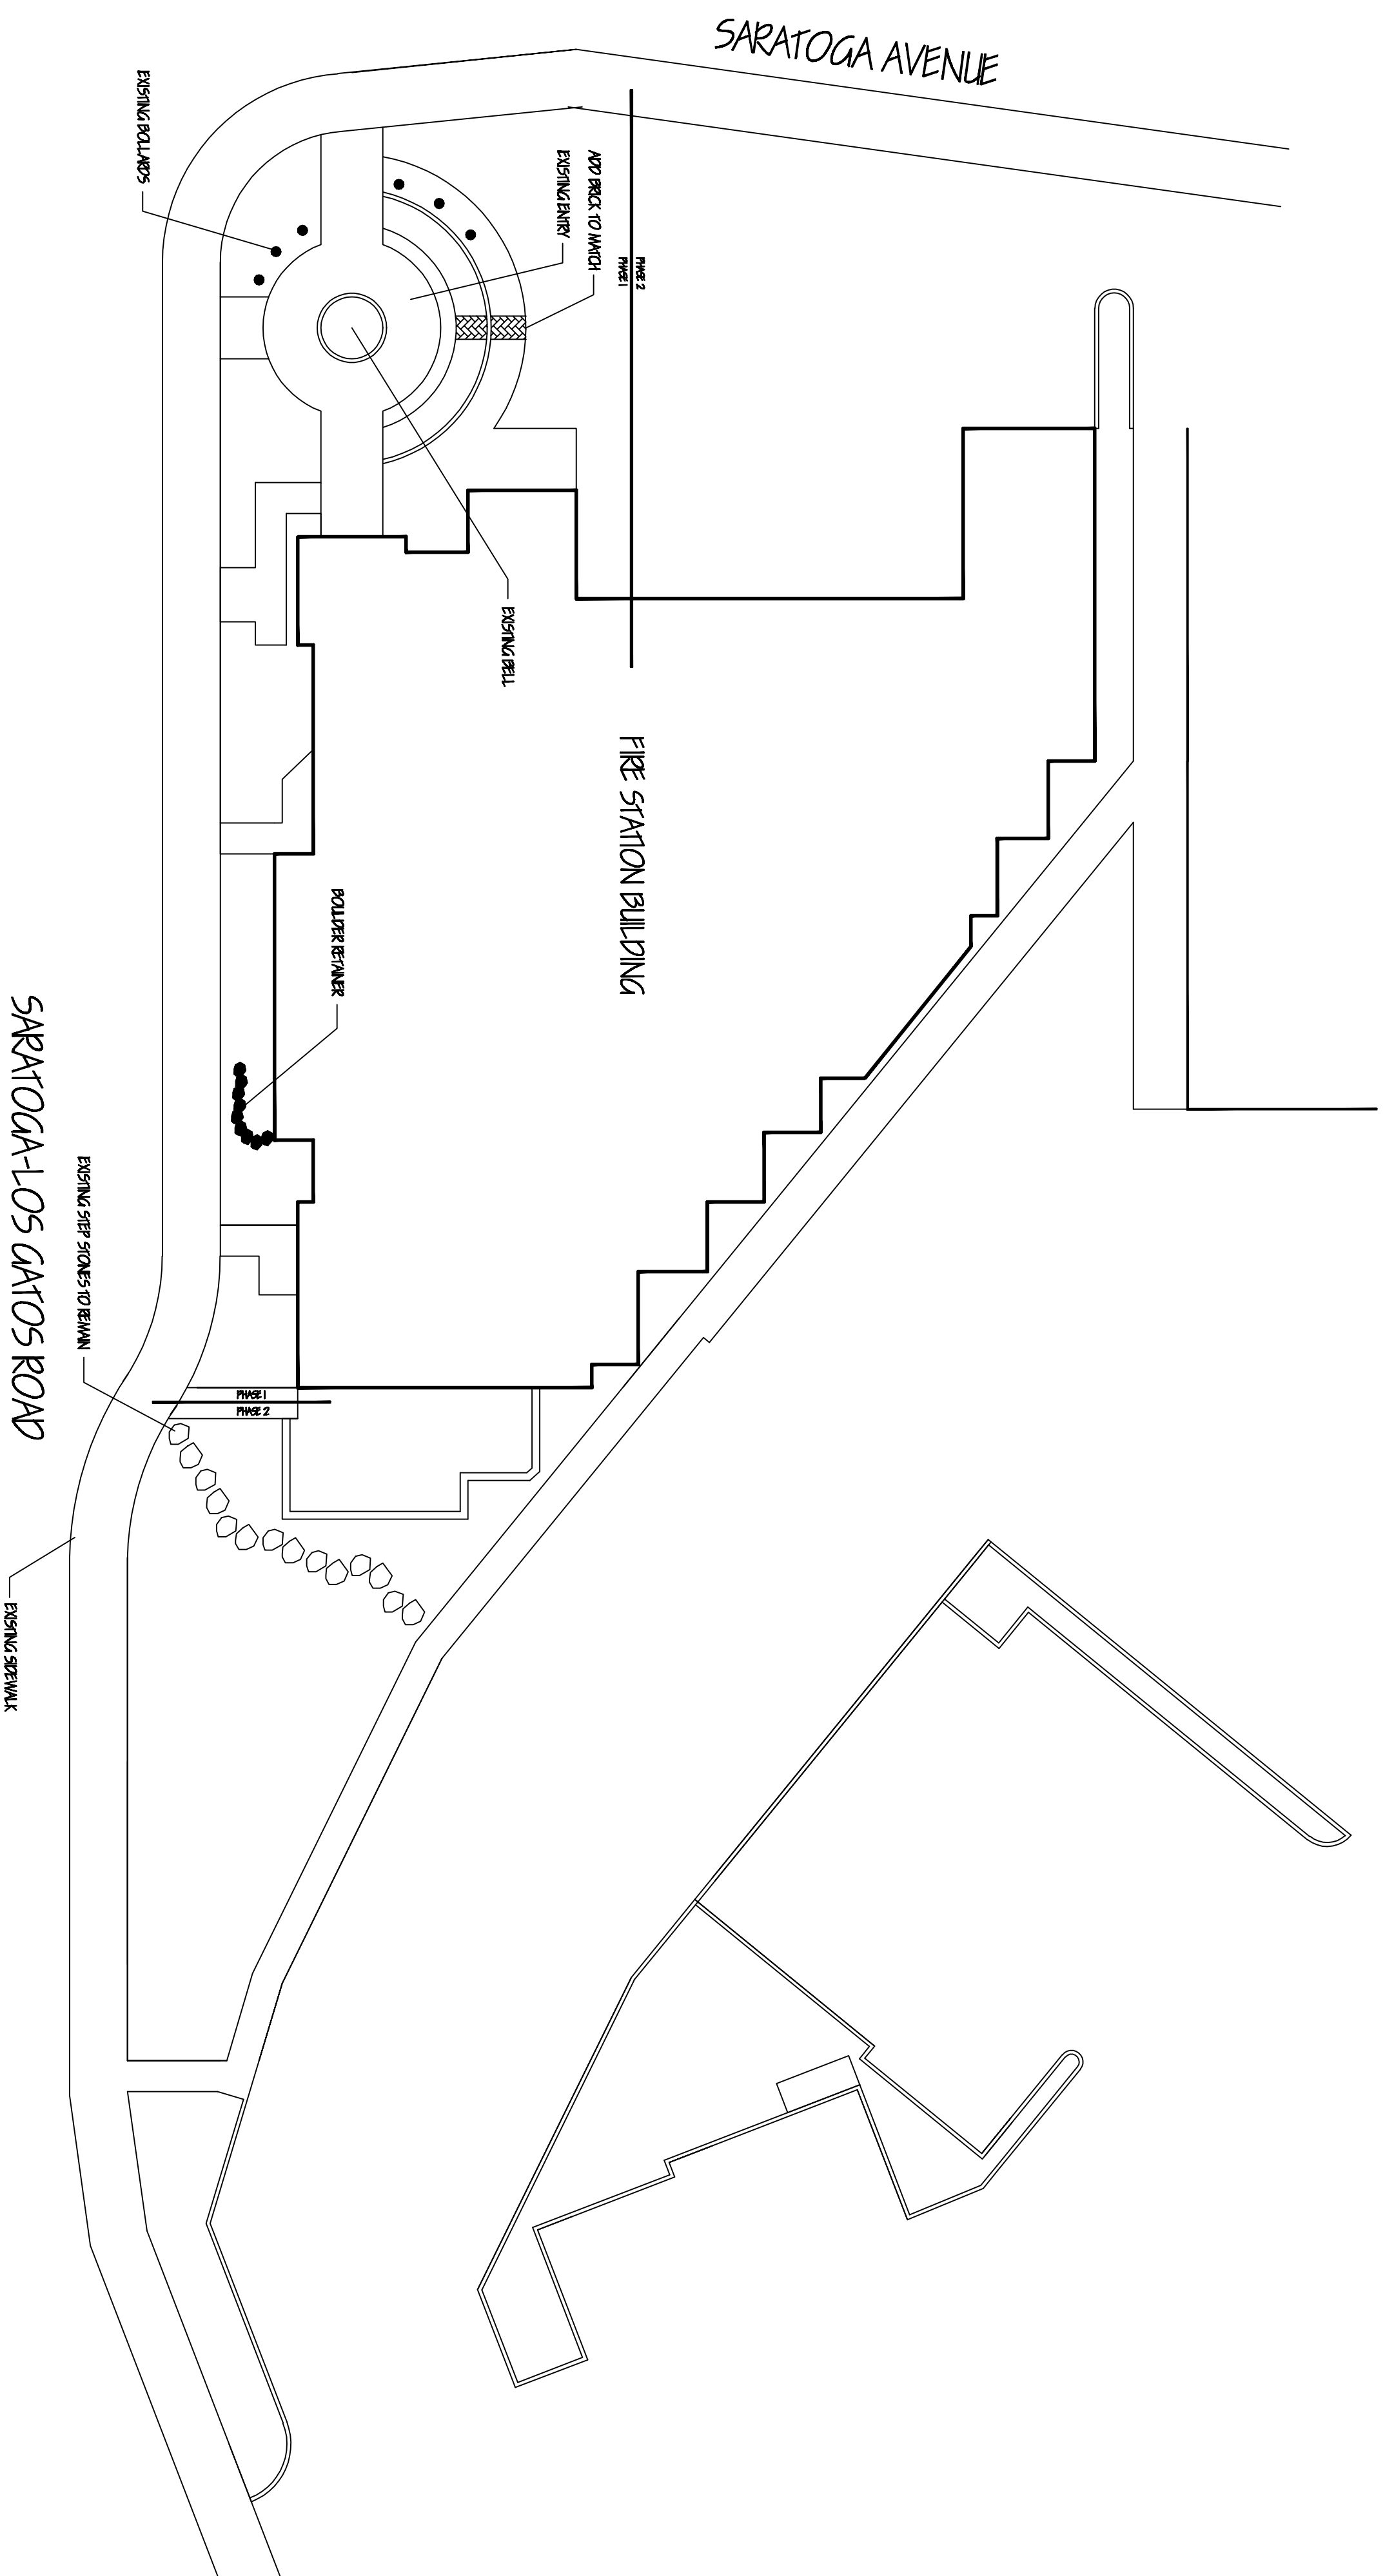

OVERALL SITE PLAN

1/16" = 1'-0" APPROXIMATE

date: 3/8/17

scale: NOTED

drawn by: WJH

job no. 21712

sheet

of 4 sheets