

W. Jeffrey Held  
Landscape Architect  
C-2295

6179 Oneida Drive  
San Jose, California 95125

tel 408 691-5207

fax 408 226-6085

email [wjheld@comcast.net](mailto:wjheld@comcast.net)

OWNERSHIP AND USE OF DRAWINGS

All drawings, specifications and schedules prepared and furnished by W. Jeffrey Held Landscape Architect are the property of W. Jeffrey Held Landscape Architect and shall remain the property of W. Jeffrey Held Landscape Architect. They are to be used only with respect to this project and are not to be used on any other project. Submission or distribution to meet official regulatory requirements is not to be construed as a license or approval of the Project. The Project is not to be construed as a collaboration with W. Jeffrey Held Landscape Architect. All rights are reserved. W. Jeffrey Held Landscape Architect, common law, copyright or other reserved rights.

REVISED 7/22/17

REVISED 3/24/18



SARATOGA FIRE  
STATION

for:  
SARATOGA FIRE DISTRICT  
SARATOGA CALIF. 95070

IRRIGATION PLAN  
PHASE ONE

date: 4/12/17


scale: NOTED

drawn by: WJH

job no. 21712

sheet

13  
of 4 sheets

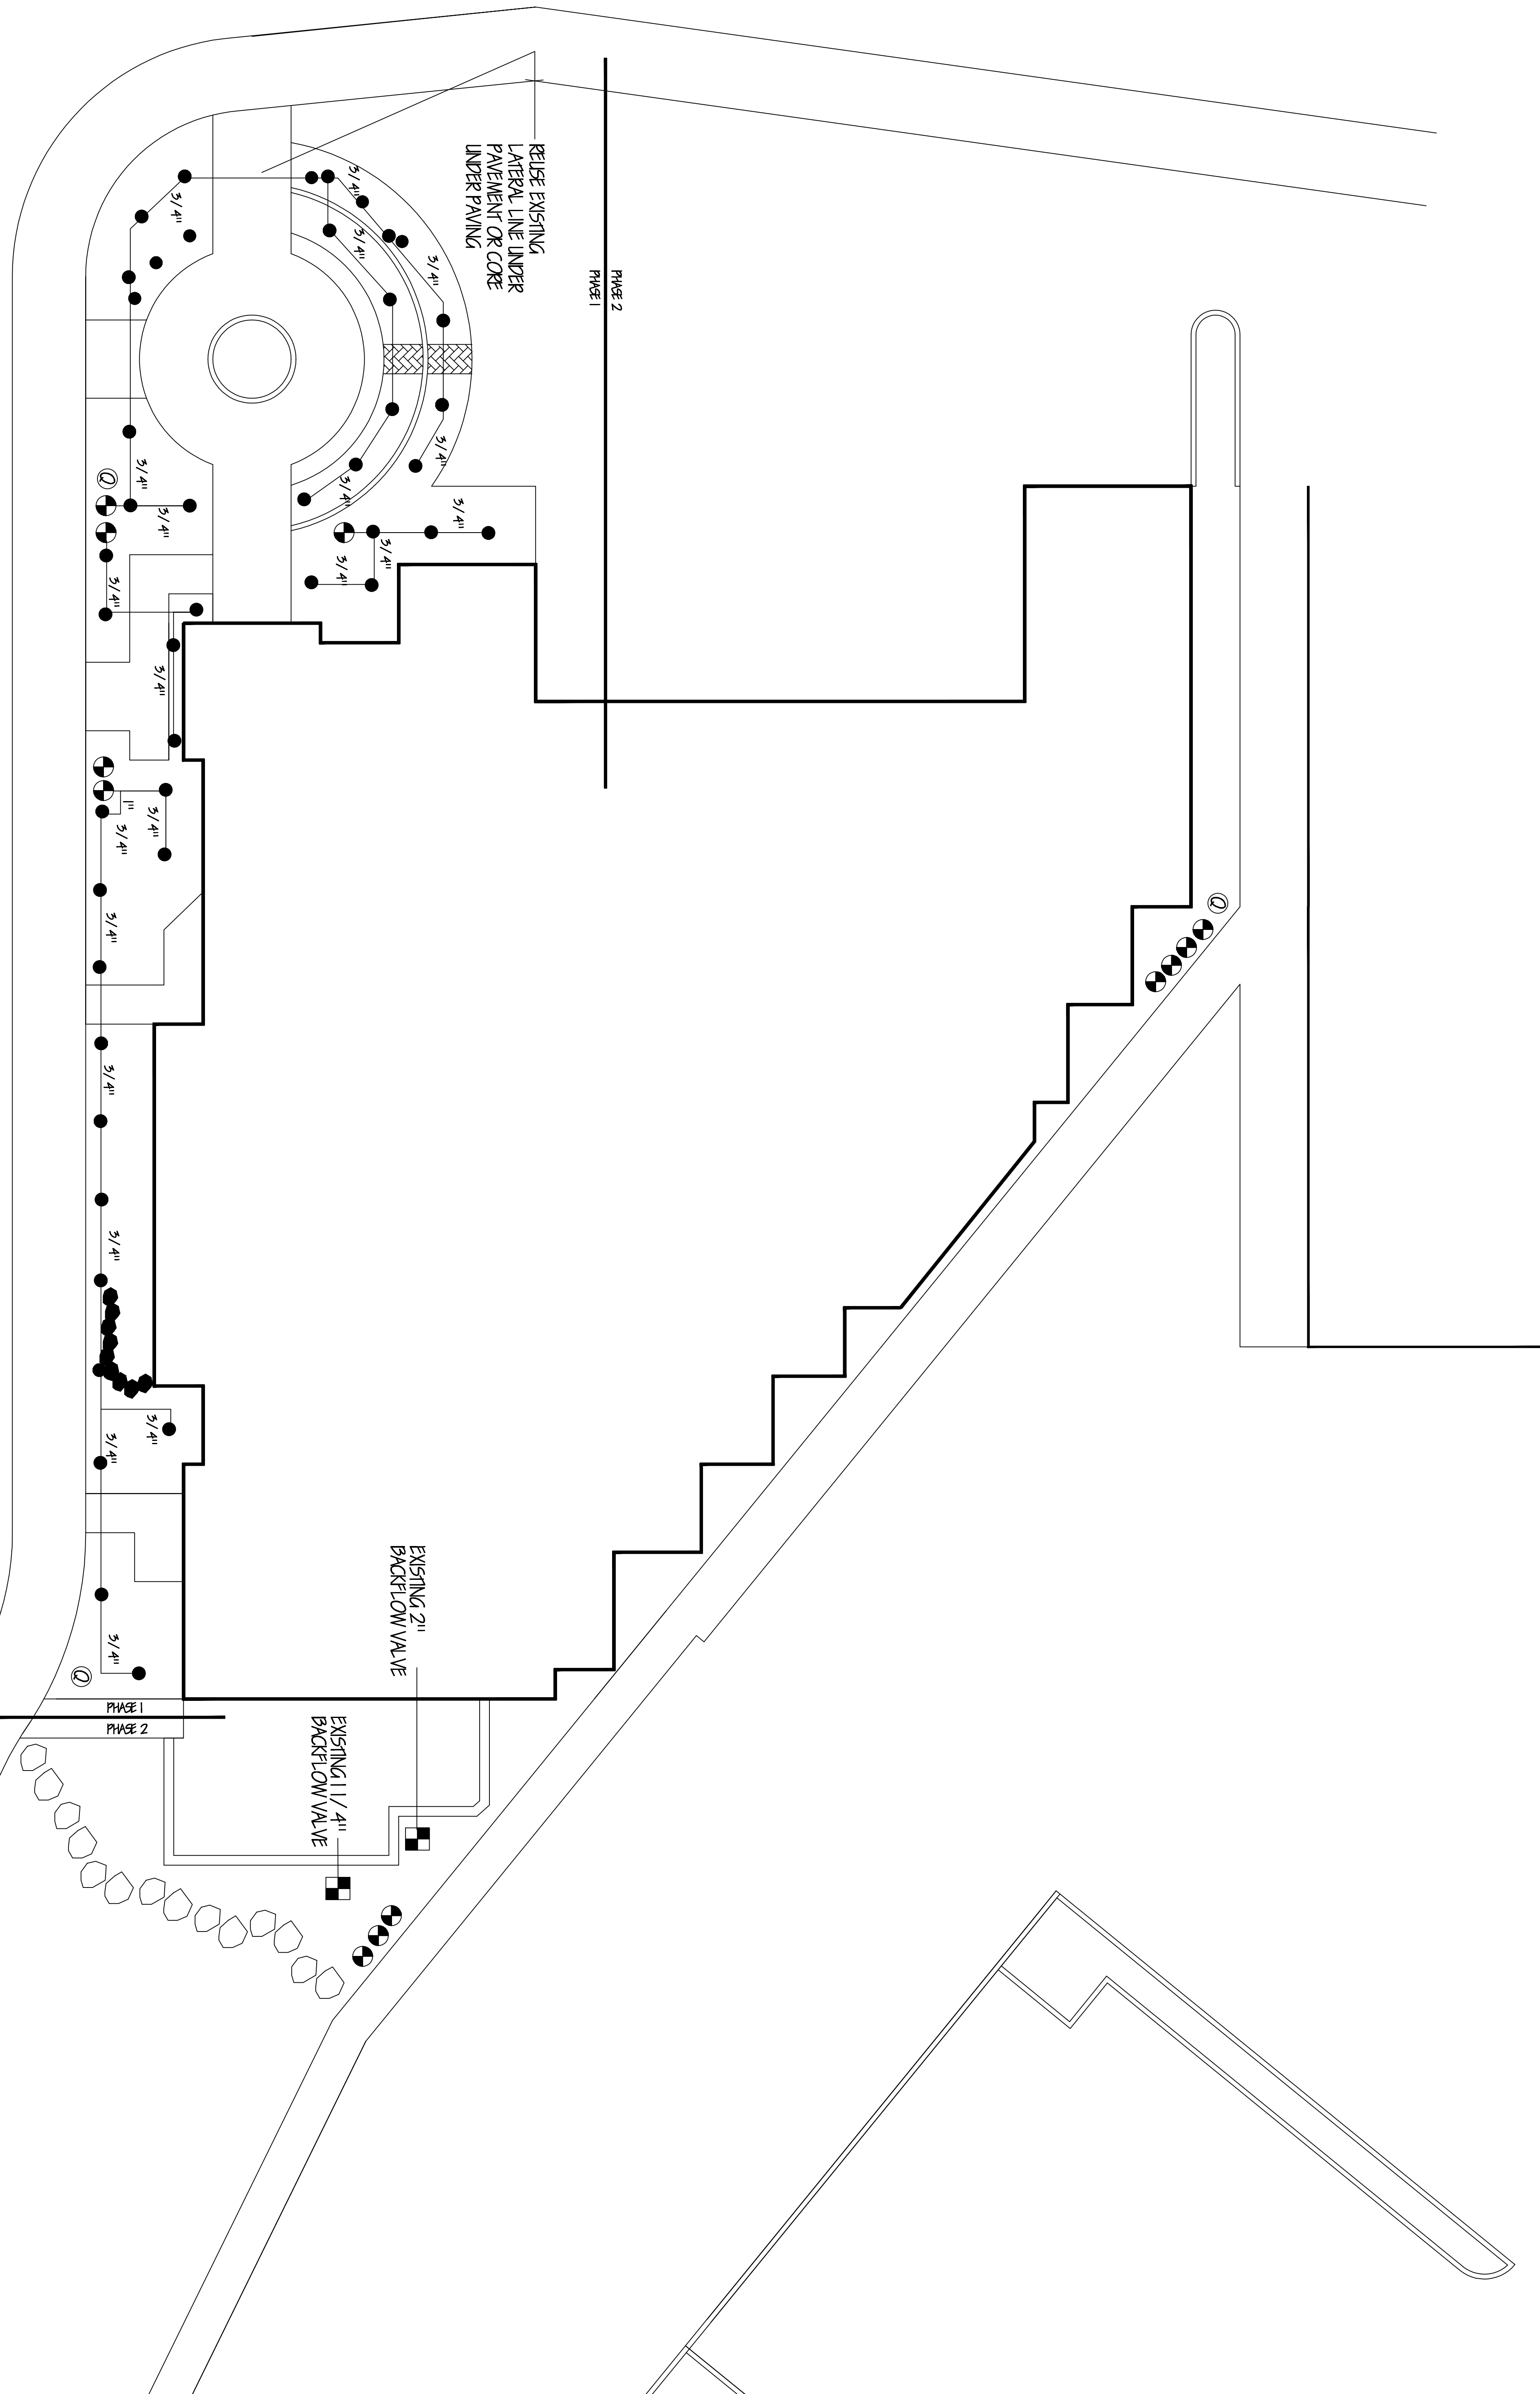

IRRIGATION PLAN

1/8" = 1'-0" APPROXIMATE

